Face of Arm Base Plate


Cast Aluminum Pole

Steel Set Screws

Cap with (3) Stainless

€ Mast Arm

at & Arm Pole

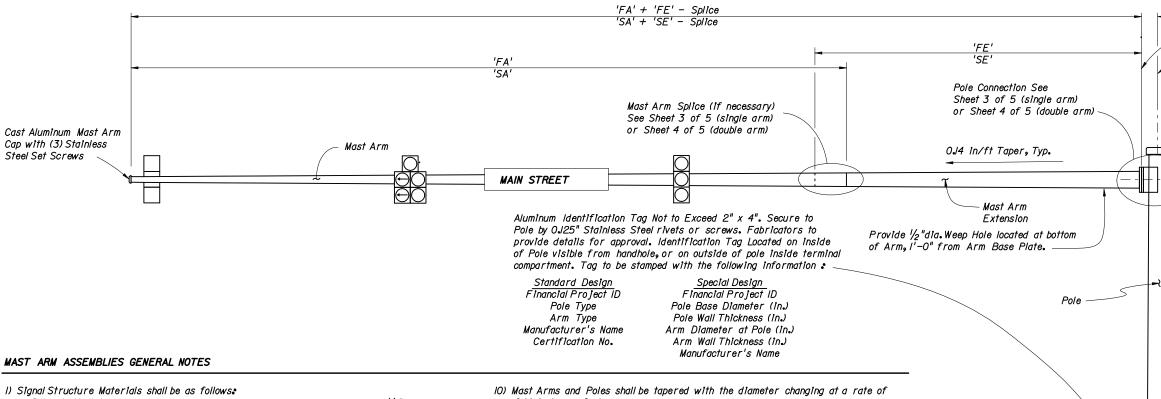

Poles & Mast Arms --> ASTM A607 Grade 50, 55 or 60 (less than 1/4") or

ASTM A572 Grade 50 or 60 ($\frac{1}{4}$ " and over) or ASTM A595 Grade A (55 ksi yield) or Grade B (60 ksi yield)

Steel Plates -> ASTM A709 Grade 36

Weld Metal *-> E70XX*

Bolts (except Anchor Bolts) -> ASTM A325, Type I Anchor Bolts -> ASTM FI554 Grade 55 ksi Nuts for Anchor Bolts -> ASTM A563 Grade A Heavy Hex Washers for Anchor Bolts -> ASTM F436 Type /

Handhole Frame -> ASTM A709 Grade 36 ksi -> ASTM A607 Grade 50,55, or 60 ksi Handhole Cover

Aluminum Caps and Covers -> ASTM B26 (356-T6) Stainless Steel Screws -> AISI Type 3/6

- 2) Reinforcing Steel shall be ASTM A615-96, Grade 60 ksi.
- 3) Concrete shall be Class IV (Drilled Shaft) with a minimum 28-day compressive strength of 4,000 psi for all environmental classifications.
- 4) Grout shall have a minimum 28-day compressive strength of 5,000 psi and shall meet the requirements of Section 934.
- 5) All welding shall conform to American Welding Society Structural Welding Code (Steel) ANSI/AWS DIJ (current edition).
- 6) All steel Items shall be galvanized as follows:

All Nuts, Bolts and Washers -> ASTM AI53 Class C or D

depending on size All other steel items -> ASTM AI23

(including Pole & Mast Arm)

- 7) Locate handhole I80° from arm on single arm poles or I80° from first arm of double arm poles or see special instructions on Mast Arm Tabulation Sheet.
- 8) Except for Anchor Bolts, all bolt hole diameters shall be equal to the bolt diameter plus 1/16", prior to galvanizing. Hole diameters for Anchor Bolts shall not exceed the bolt diameter plus $\frac{1}{2}$ ".
- 9) Sign Panels and Signals attached to the Mast Arm shall be centered in elevation on the arm. Sign Panels shall be aluminum. Wire access holes shall not exceed 3/4" în diameter.

- 0.14 inch per foot.
- II) Design Wind Speeds. Standard Mast Arm Assemblies = 110 mph with a 30% gust factor Special Mast Arm Assemblies = 90 or 110 mph (see Plans Preparation Manual, Chapter 29) with a 30% gust factor.
- 12) The Pole shall be installed vertically. Camber shall be accounted for in the Mast Arm connection as detailed.
- 13) If a Mast Arm damping device is required by the Engineer, it shall be installed within eight feet of the Mast Arm tip.
- 14) Alternate Designs for Special Mast Arm Assemblies are not allowed.
- 15) Provide "J"-Hook at top of pole for signal cable support.
- 16) Do not erect pole until foundation concrete has cured for a minimum of seven days.
- 17) First and Second Arm Camber Angle = 2°.
- 18) Each standard Mast Arm pole has been designed for one free swinging internally illuminated street sign which is acceptable by Contractor Certification provided it meets the applicable requirements of Specification Section 699, weighs no more than 75 lbs. and is no more than 12 Sq. Ft. in area.

Note: Details for the Ground Rod, Signal and Sign Locations, Signal Head Attachment, Sign Attachment, Pedestrian Head Attachment, and Foundation Conduit are not shown for clarity.


NOTES FOR DOUBLE MAST ARMS

I. Work this Drawing with Sheets Nos. 2 and 4 of 5, Indices 17740 and 17742, and Structures Standard Drawings S-1700 and S-1710 as necessary.

NOTES FOR SINGLE MAST ARMS WITH LUMINAIRE

I. Work this Drawing with Sheets Nos. 2, 3 and 5 of 5, Indices 17740 and 17742, and Structures Standard Drawings S-1700 and S-1710 as necessary.

TYPICAL ELEVATION AND NOTES

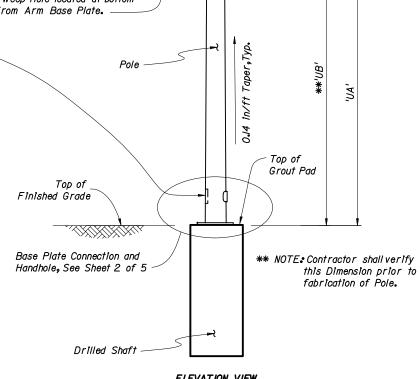

ELEVATION VIEW

(Single Arm Shown, Double Arm Similar) (Luminaire Arm Not Shown)

> THE SEALED RECORD OF THIS STANDARD IS ON FILE IN THE ROADWAY DESIGN OFFICE.

INTERIM STANDARD IN ENGLISH UNITS APPLICABLE TO ROADWAY AND TRAFFIC DESIGN STANDARD BOOKLETS PUBLISHED IN EITHER ENGLISH OR METRIC UNITS.


STATE OF FLORIDA DEPARTMENT OF TRANSPORTATION


MAST ARM ASSEMBLIES


INTERIM STANDARD


THIS INDEX IS A SUPPLEMENT TO THE ROADWAY AND TRAFFIC DESIGN STANDARDS, BOOKLETS DATED
JANUARY 2000.


1 of 5

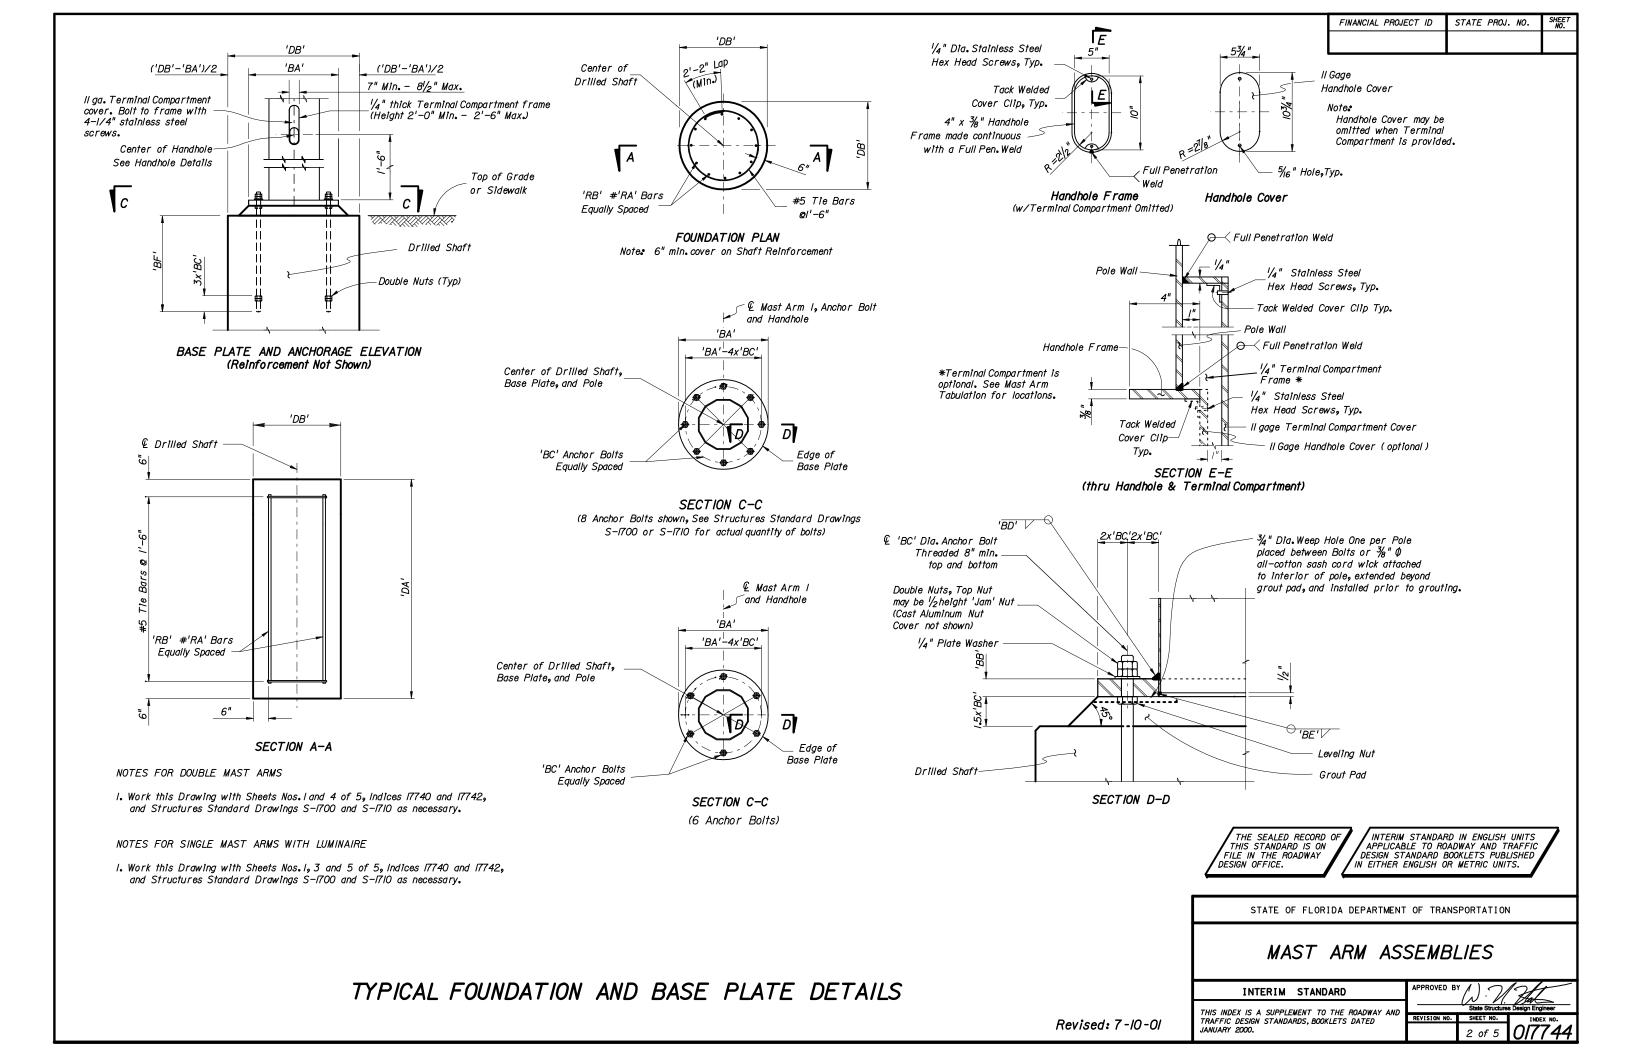

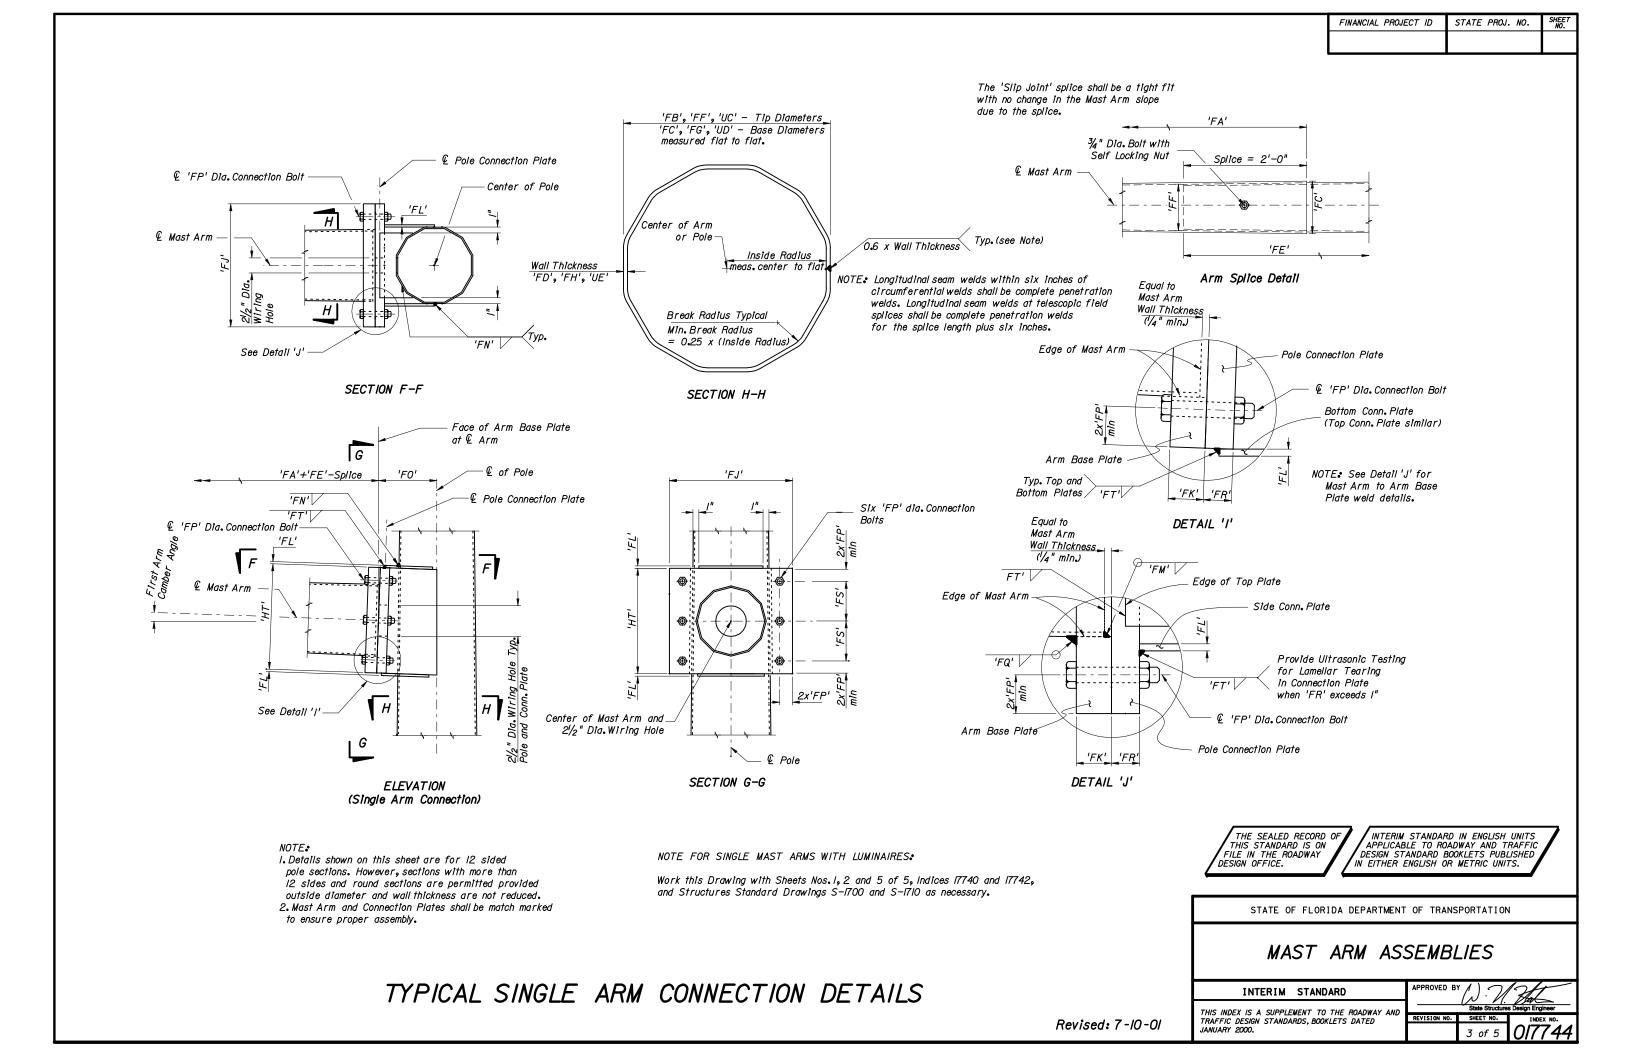

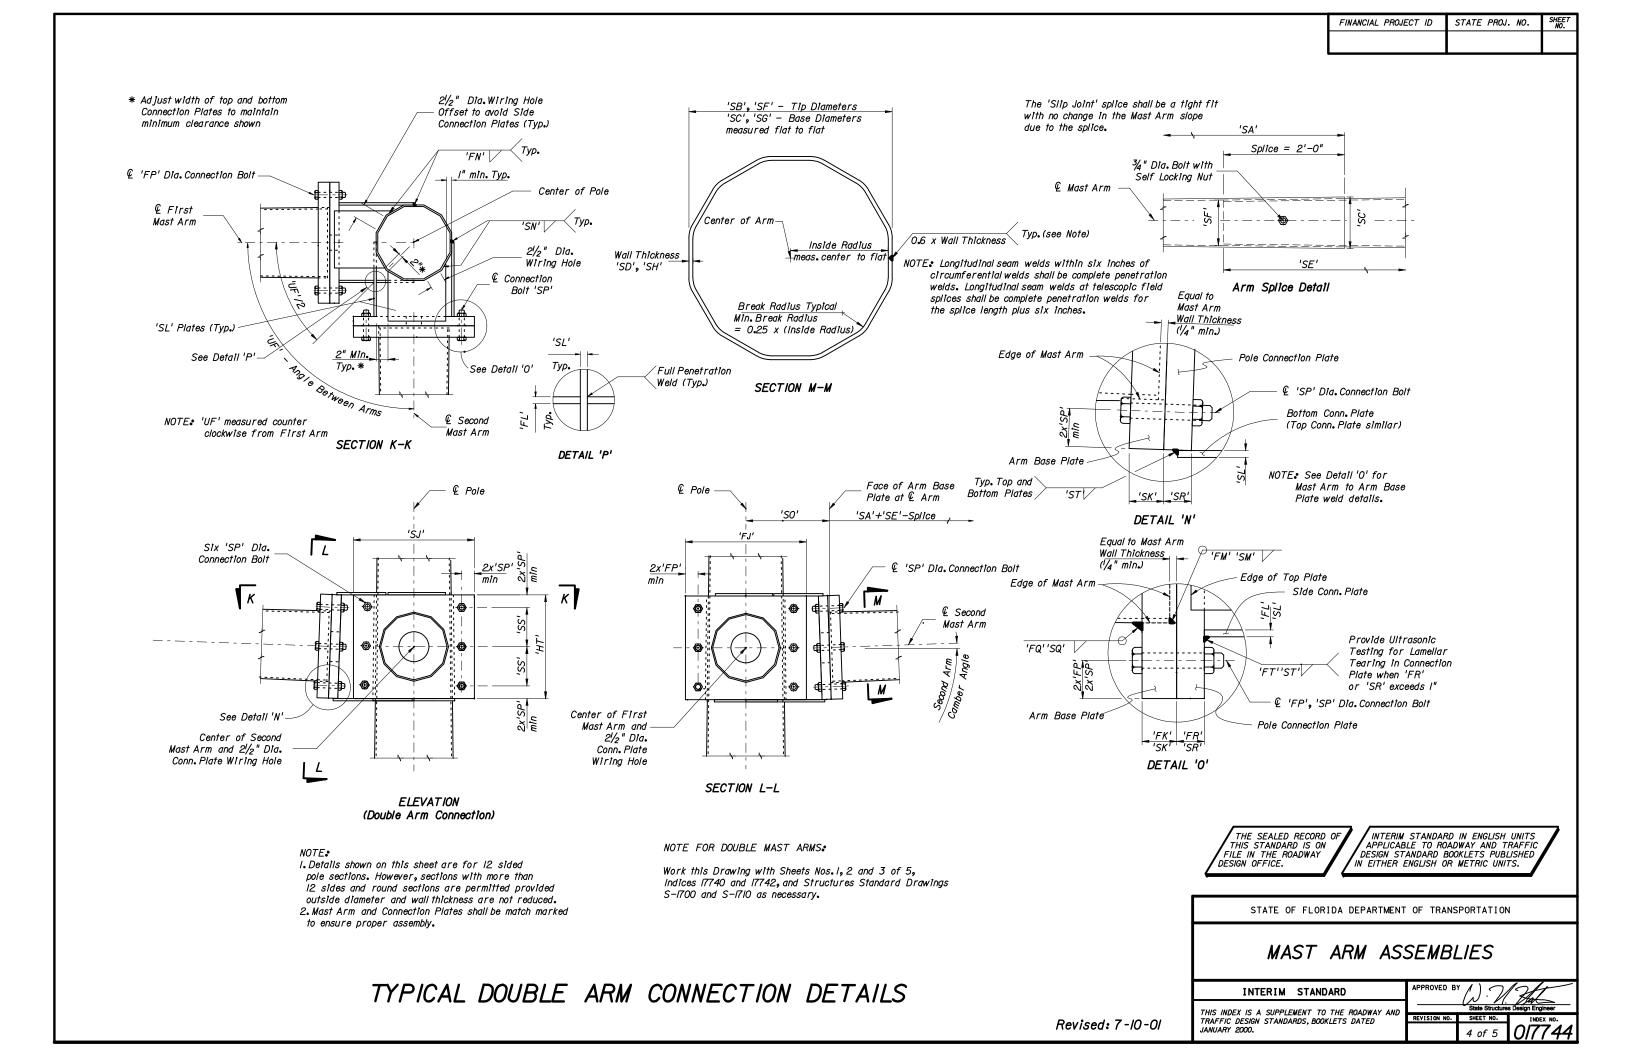

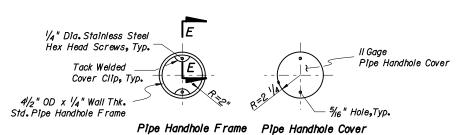

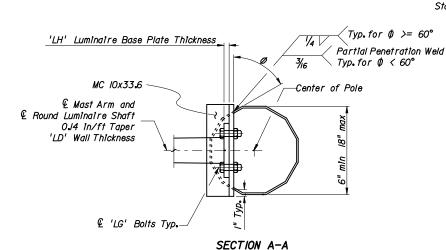



Pipe Handhole Frame

Full Penetration Weld

F

(thru Pipe Handhole)

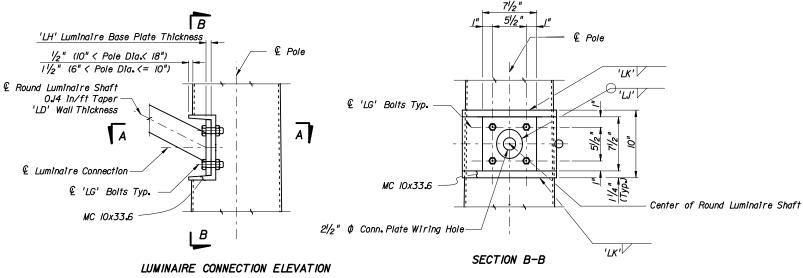

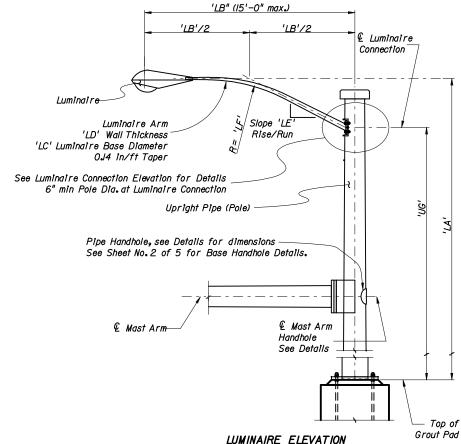

NOTE: The Pole shown on this sheet is a I2 sided section. However, sections with more than I2 sides and round sections are permitted provided outside diameter and wall thickness are not reduced NOTE: The Fabricator may substitute a $\frac{1}{2}$ " thick bent plate with the same flange width, height, and length as the MC IOx33.6 Channel section.

NOTES.

- I. Work this Drawing with Sheet Nos.1,2 and 3 of 5, Indices 17740 and 17742, and Structures Standard Drawings S-1700 and S-1710 as necessary.
- 2. Luminaire type and Luminaire to Arm Connection Details can be found elsewhere.
- 3. Align Luminaire Arm with single Mast Arm or Primary Arm of Double Mast Arm Assembly.

THE SEALED RECORD OF THIS STANDARD IS ON FILE IN THE ROADWAY DESIGN OFFICE.

INTERIM STANDARD IN ENGLISH UNITS APPLICABLE TO ROADWAY AND TRAFFIC DESIGN STANDARD BOOKLETS PUBLISHED IN EITHER ENGLISH OR METRIC UNITS.

STATE OF FLORIDA DEPARTMENT OF TRANSPORTATION

MAST ARM ASSEMBLIES

INTERIM STANDARD

THIS INDEX IS A SUPPLEMENT TO THE ROADWAY AND TRAFFIC DESIGN STANDARDS, BOOKLETS DATED JANUARY 2000.

State Structures Design Engineer

SION NO. SHEET NO. INDEX NO.

5 of 5

TYPICAL LUMINAIRE ARM AND CONNECTION DETAILS